


Gritting Plan

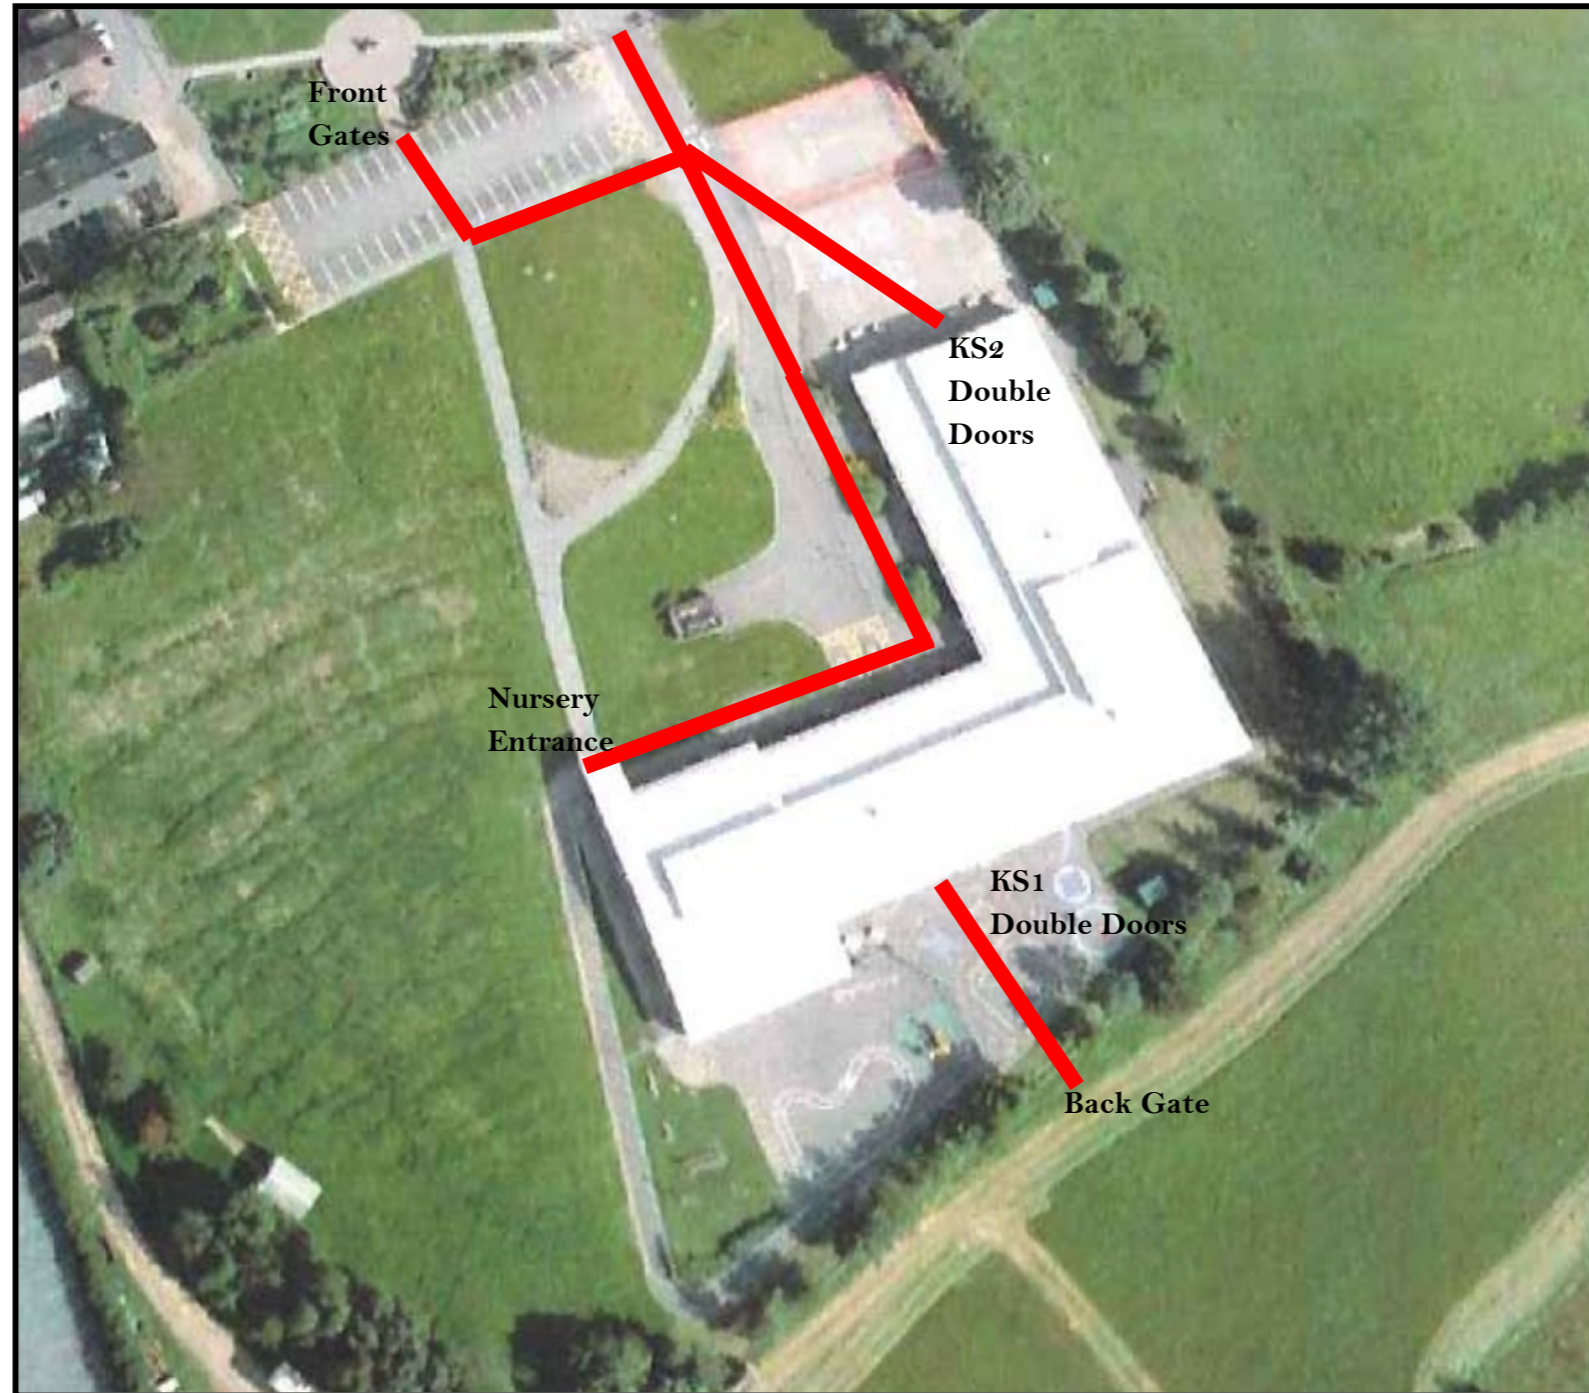

**Front
Gates**

**KS2
Double
Doors**

**Nursery
Entrance**

**KS1
Double Doors**

Back Gate